


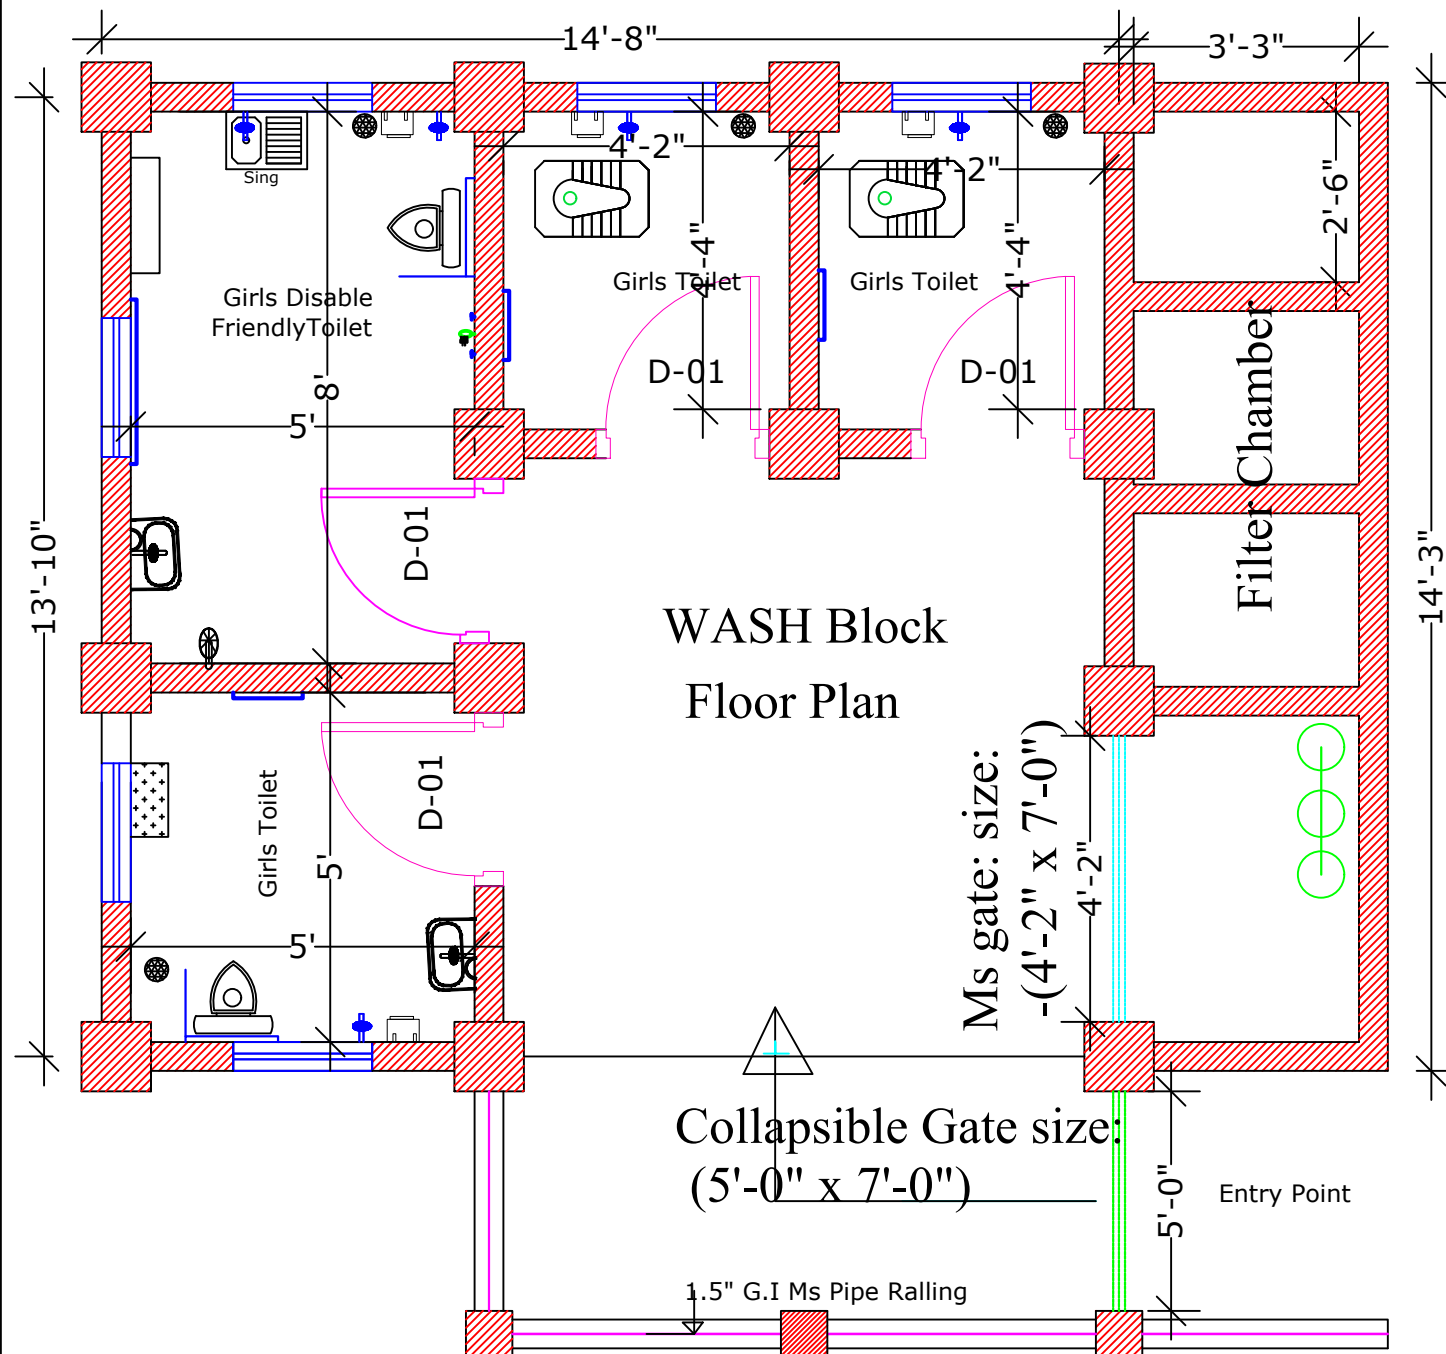

Drawing Title:
Sanitation of School/Institution
Prepared By:
Himangkar Chamka WASH Officer IWASH Project TUS , Khagrachari
Approved By:
Md. Nasir Uddin WASH Coordinator-PHE IWASH Project Helvetas Bangladesh

Specification:

1. Casting Ratio:1:2:4
2. 5" Brick Work:1:4
3. 10" Brick Work:1:6
4. Plaster:1:4
5. Slab Reinforcement
10mm dia @150mm
c/c Both way