


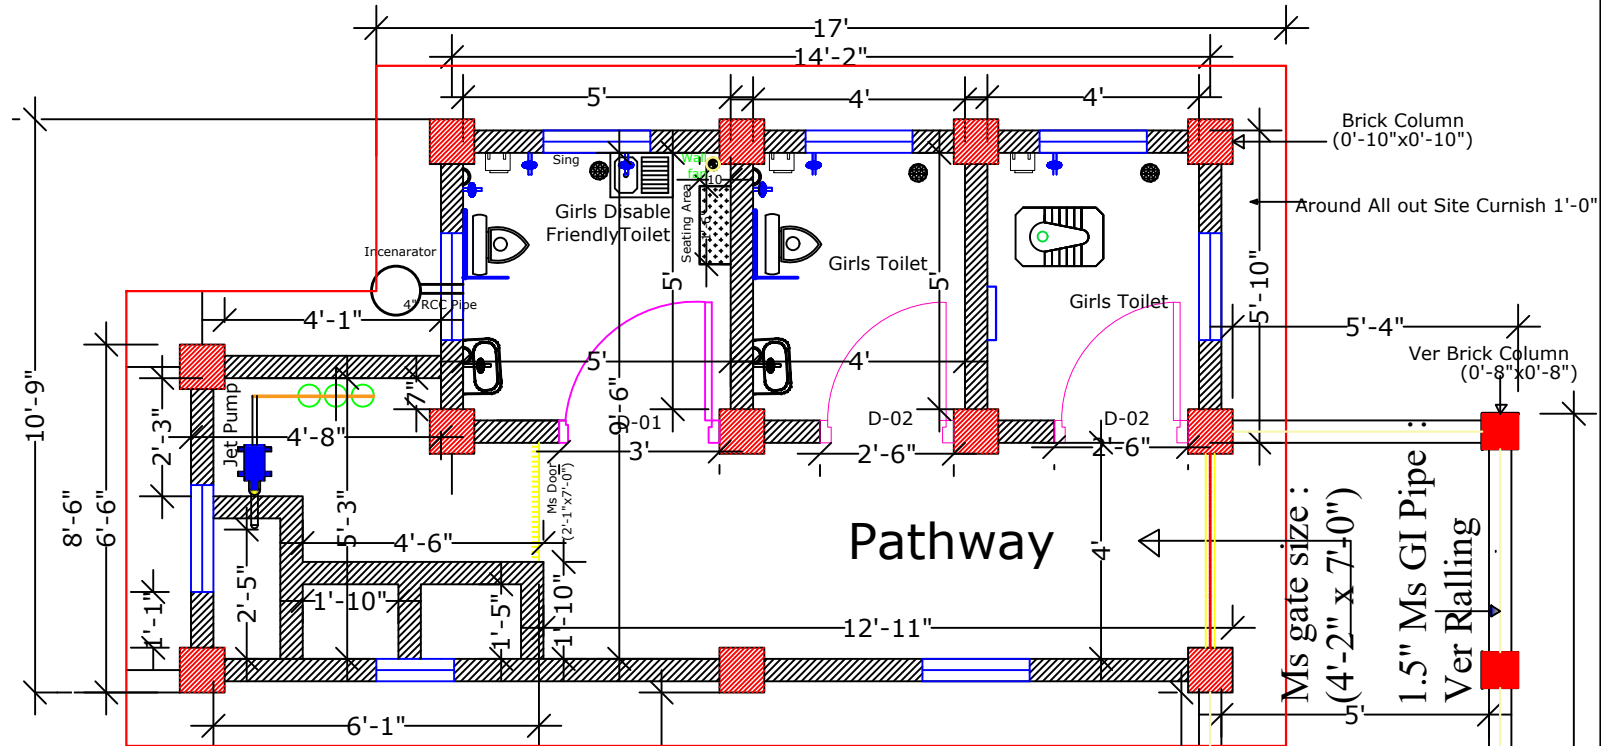

Specification:

1. Casting Ratio:1:2:4
2. 5" Brick Work:1:4
3. 10" Brick Work:1:6
4. Plaster:1:4
5. Slab Reinforcement
10mm dia @
150mm C/C
Both Way

WASH Block
Floor Plan

Stair case

New School Building

Drawing Title:	Prepared By:	Approved By:
Sanitation of School/Institution	Himangkar Chamka WASH Officer IWASH Project TUS , Khagrachari	Md. Nasir Uddin WASH Coordinator-PHE IWASH Project Helvetas Bangladesh

Attached to School Verandah

Ms gate size :
(4'-2" x 7'-0")

1.5" Ms GI Pipe
Ver Ralling

Brick Column
(0'-10"x0'-10")

Around All out Site Curnish 1'-0"

Ver Brick Column
(0'-8"x0'-8")

15'-1"

9'-10"

Pathway

Girls Toilet

Girls Toilet

Girls Disable
Friendly Toilet

Incinerator

4" RCP Pipe

Jet Pump

4'-1"

2'-3"

4'-8"

5'-3"

4'-6"

1'-10"

4'-5"

1'-10"

6'-1"

10'-9"

8'-6"

6'-6"




































